




notes
 This drawing and design is the copyright of alan johnson associates and must not be reproduced in part or in whole without prior written consent. contractors must verify all dimensions on site before commencing work or preparing shop drawings. If in doubt ASK.

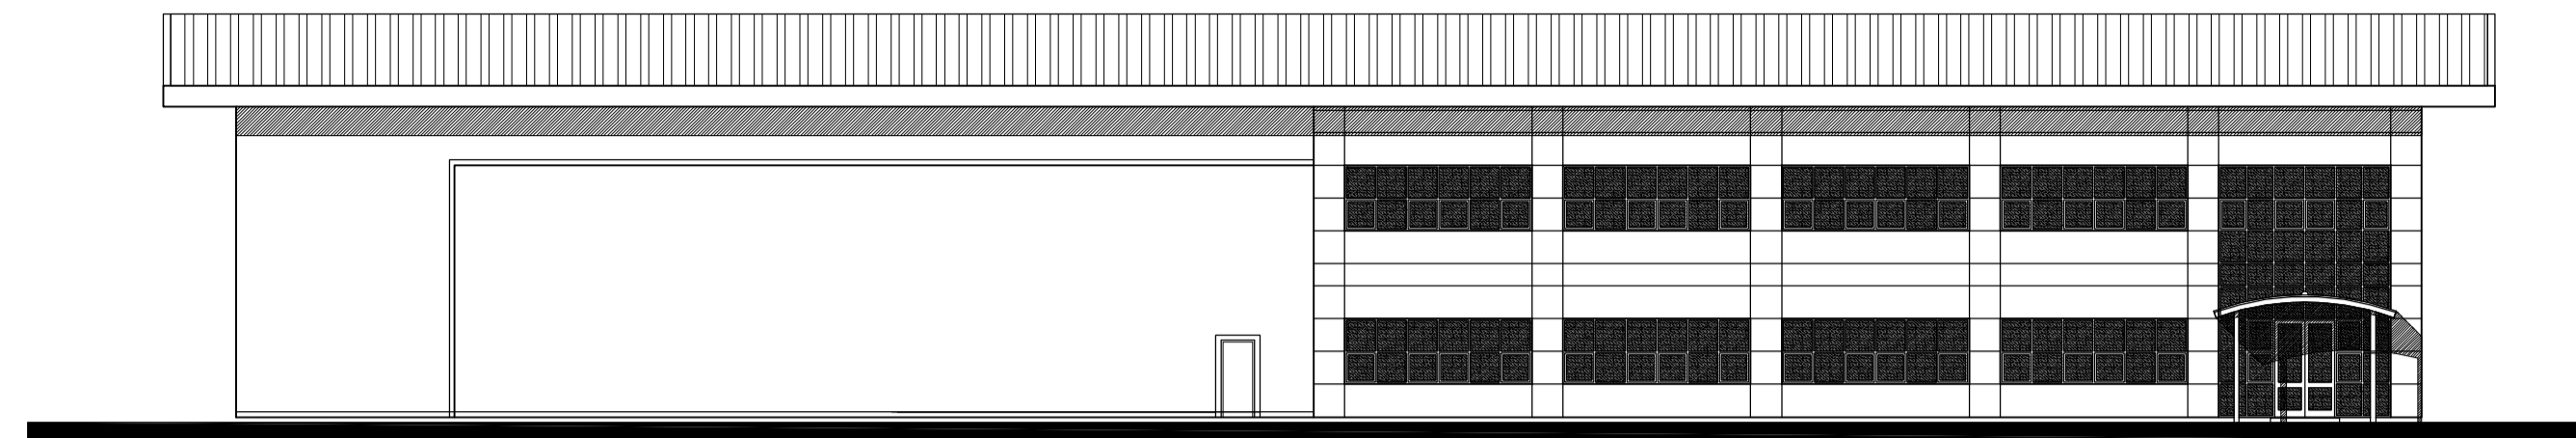


South Elevation

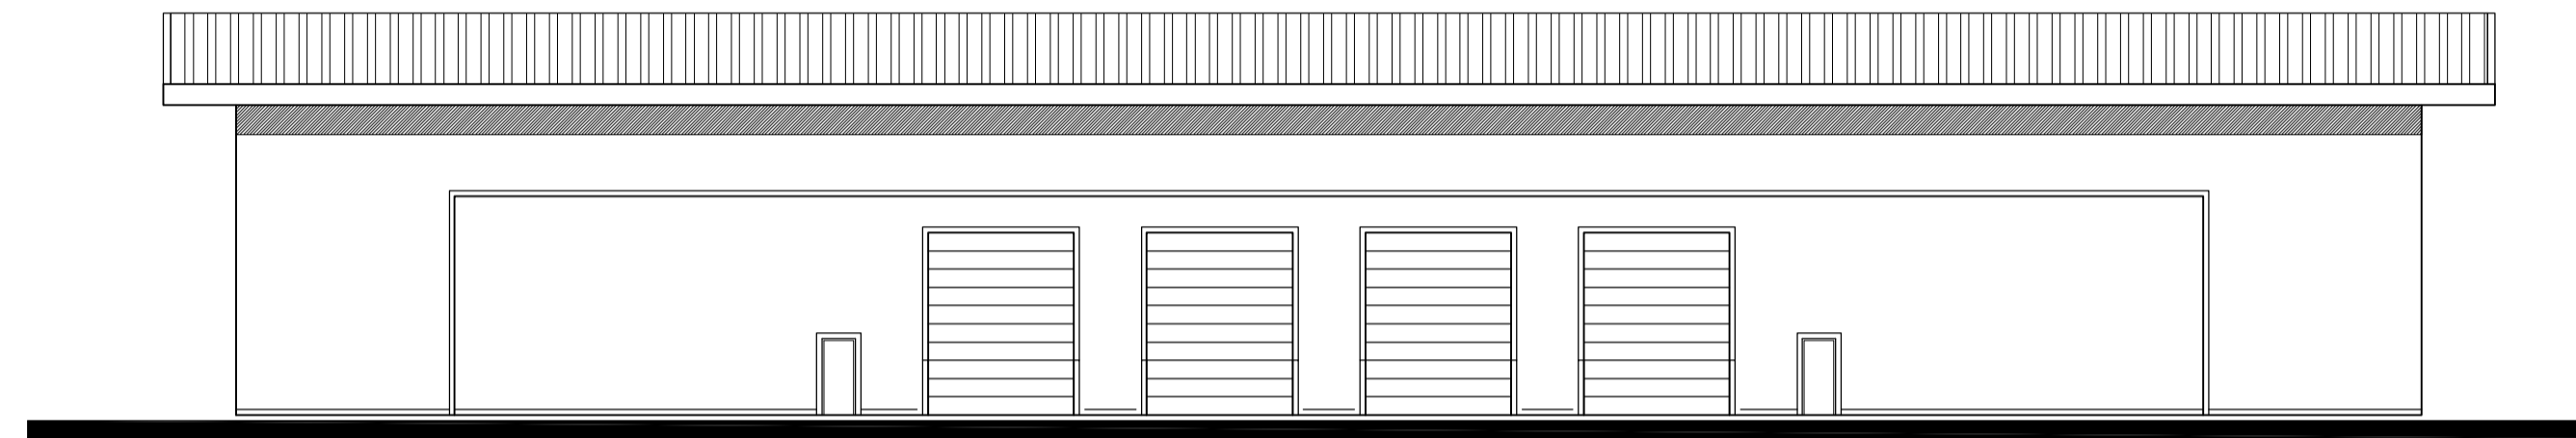

North Elevation

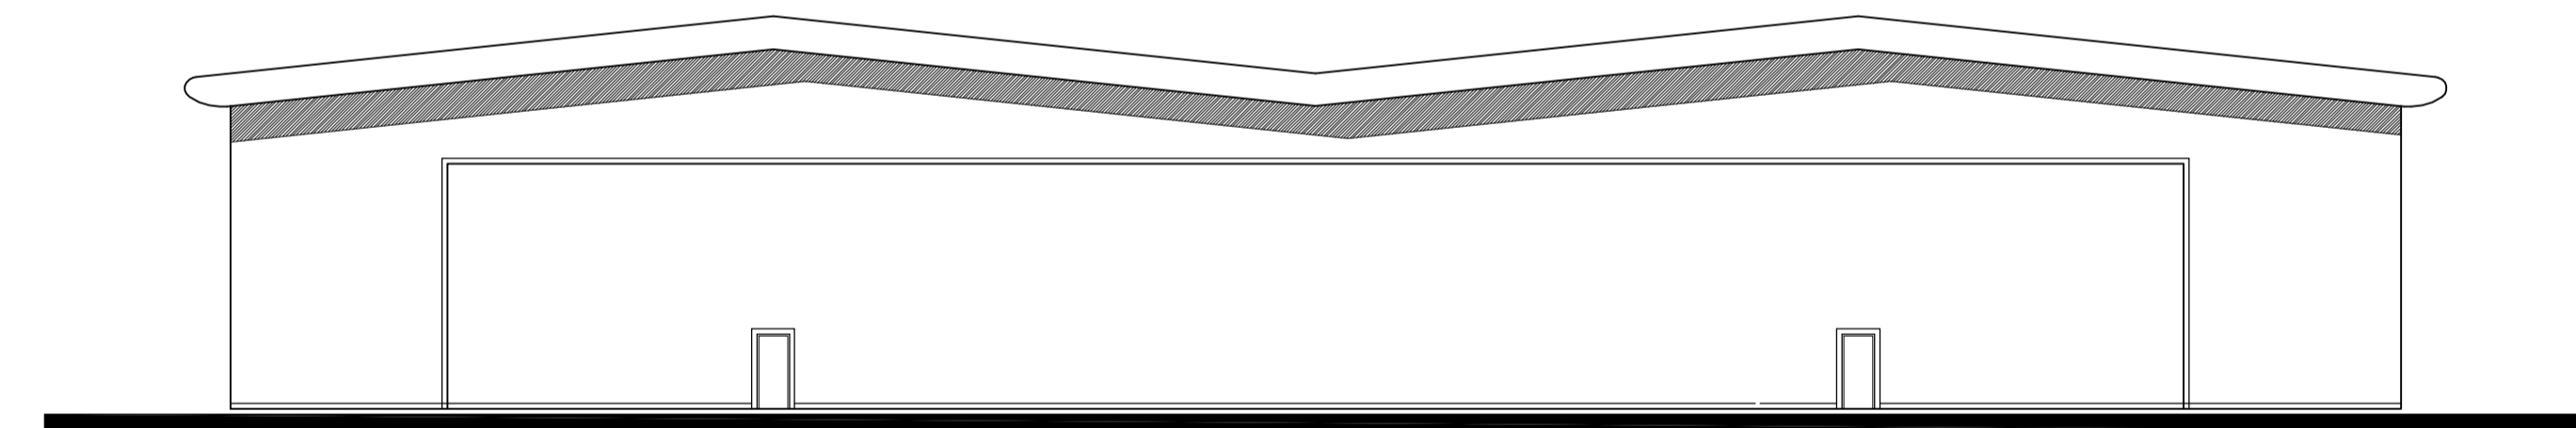

West Elevation

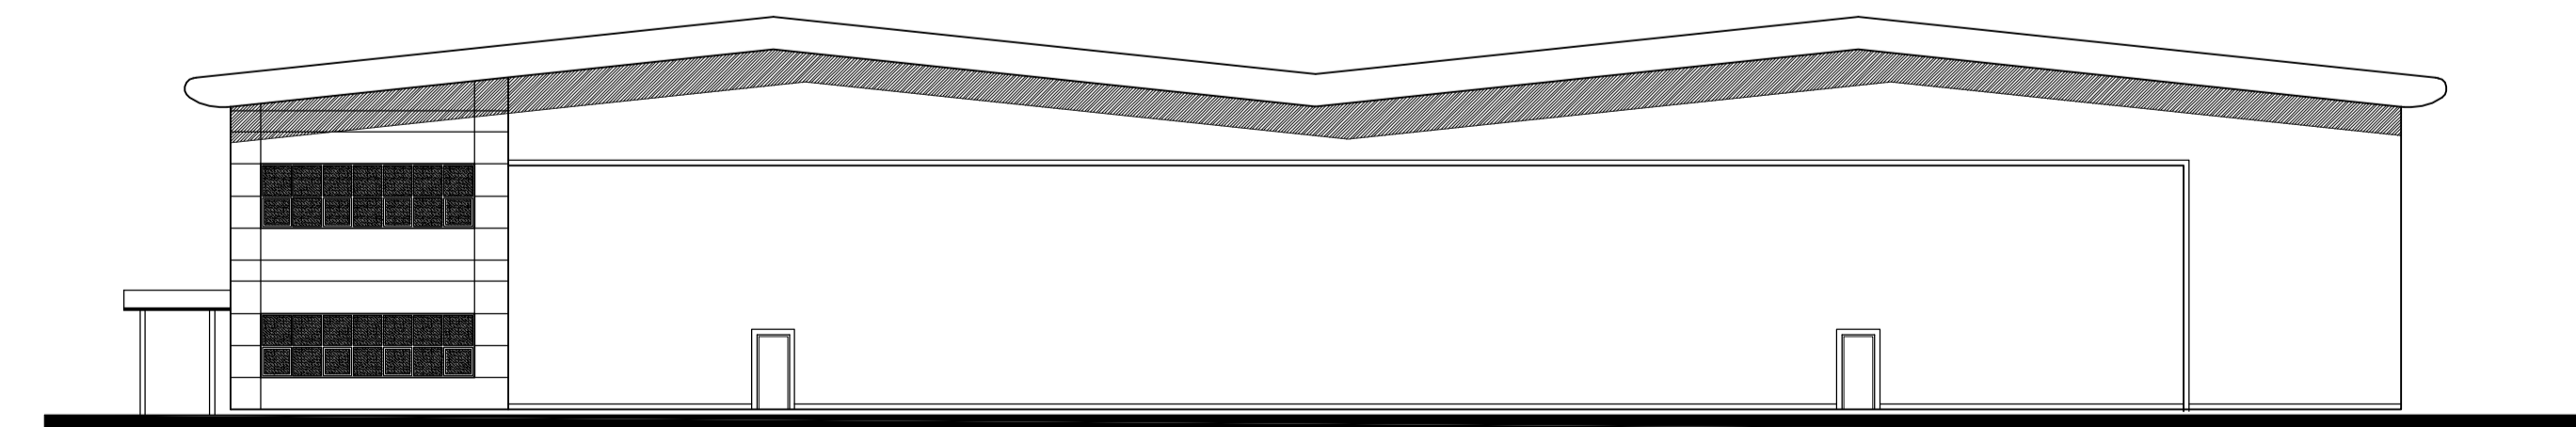

East Elevation

SCHEDULE OF MATERIALS

Distribution Unit

Roof:
 HPS 200 scintilla finished profiled metal roof sheeting.
 Proprietary ppc metal deep profile flat panel gable bargeboard & "bull nose" rounded eaves feature fascia.

Walls:
 HPS 200 scintilla finished vertically installed profiled metal cladding with feature break cladding flashes
 CA solar wall to west elevation. Colour: Merlin Grey

Doors:
 HPS 200 scintilla finished composite insulated metal panel vertical lift industrial doors.
 Paint finish steel insulated personnel / fire exit doors.

OFFICE

Walls:
 HPS 200 scintilla finish microrib profile composite insulated horizontally laid wall panels.

Windows / Doors:
 Proprietary ppc coated aluminium thermally broken windows and door frames with double glazed sealed units having Low E coating.

Feature entrance canopy comprising of HPS 200 scintilla finish profiled metal roof sheets / soffit liner and flat panel fascia / bargeboard.
 Colour matched rainwater goods.

C	29-01-07	Canopy added to east elevation	gd
		Schedule updated	
B	16-01-07	Amend front entrance canopy	CdeM
		Indicate elevation material notes	
A	03-08-06	RWP's made internal	Kmf
	no.	date	revision
			by



ALAN JOHNSON ASSOCIATES

1170 Elliott Court Herald Avenue
 Coventry Business Park Coventry CV5 6UB
 Tel: 024 7625 3200 Fax: 024 7625 3210
 e-mail: aja@aja-architects.com

project

Plots 15 & 16
 Broadgate
 Oldham

client

Teesland iDG

drawing

Unit 2
 Elevations

scale 1:200 drawn Kmf

checked date 02 August 2006

no

3950-009 C