


notes
 This drawing and design is the copyright of alan johnson associates and must not be reproduced in part or in whole without prior written consent. contractors must verify all dimensions on site before commencing work or preparing shop drawings. If in doubt ASK.

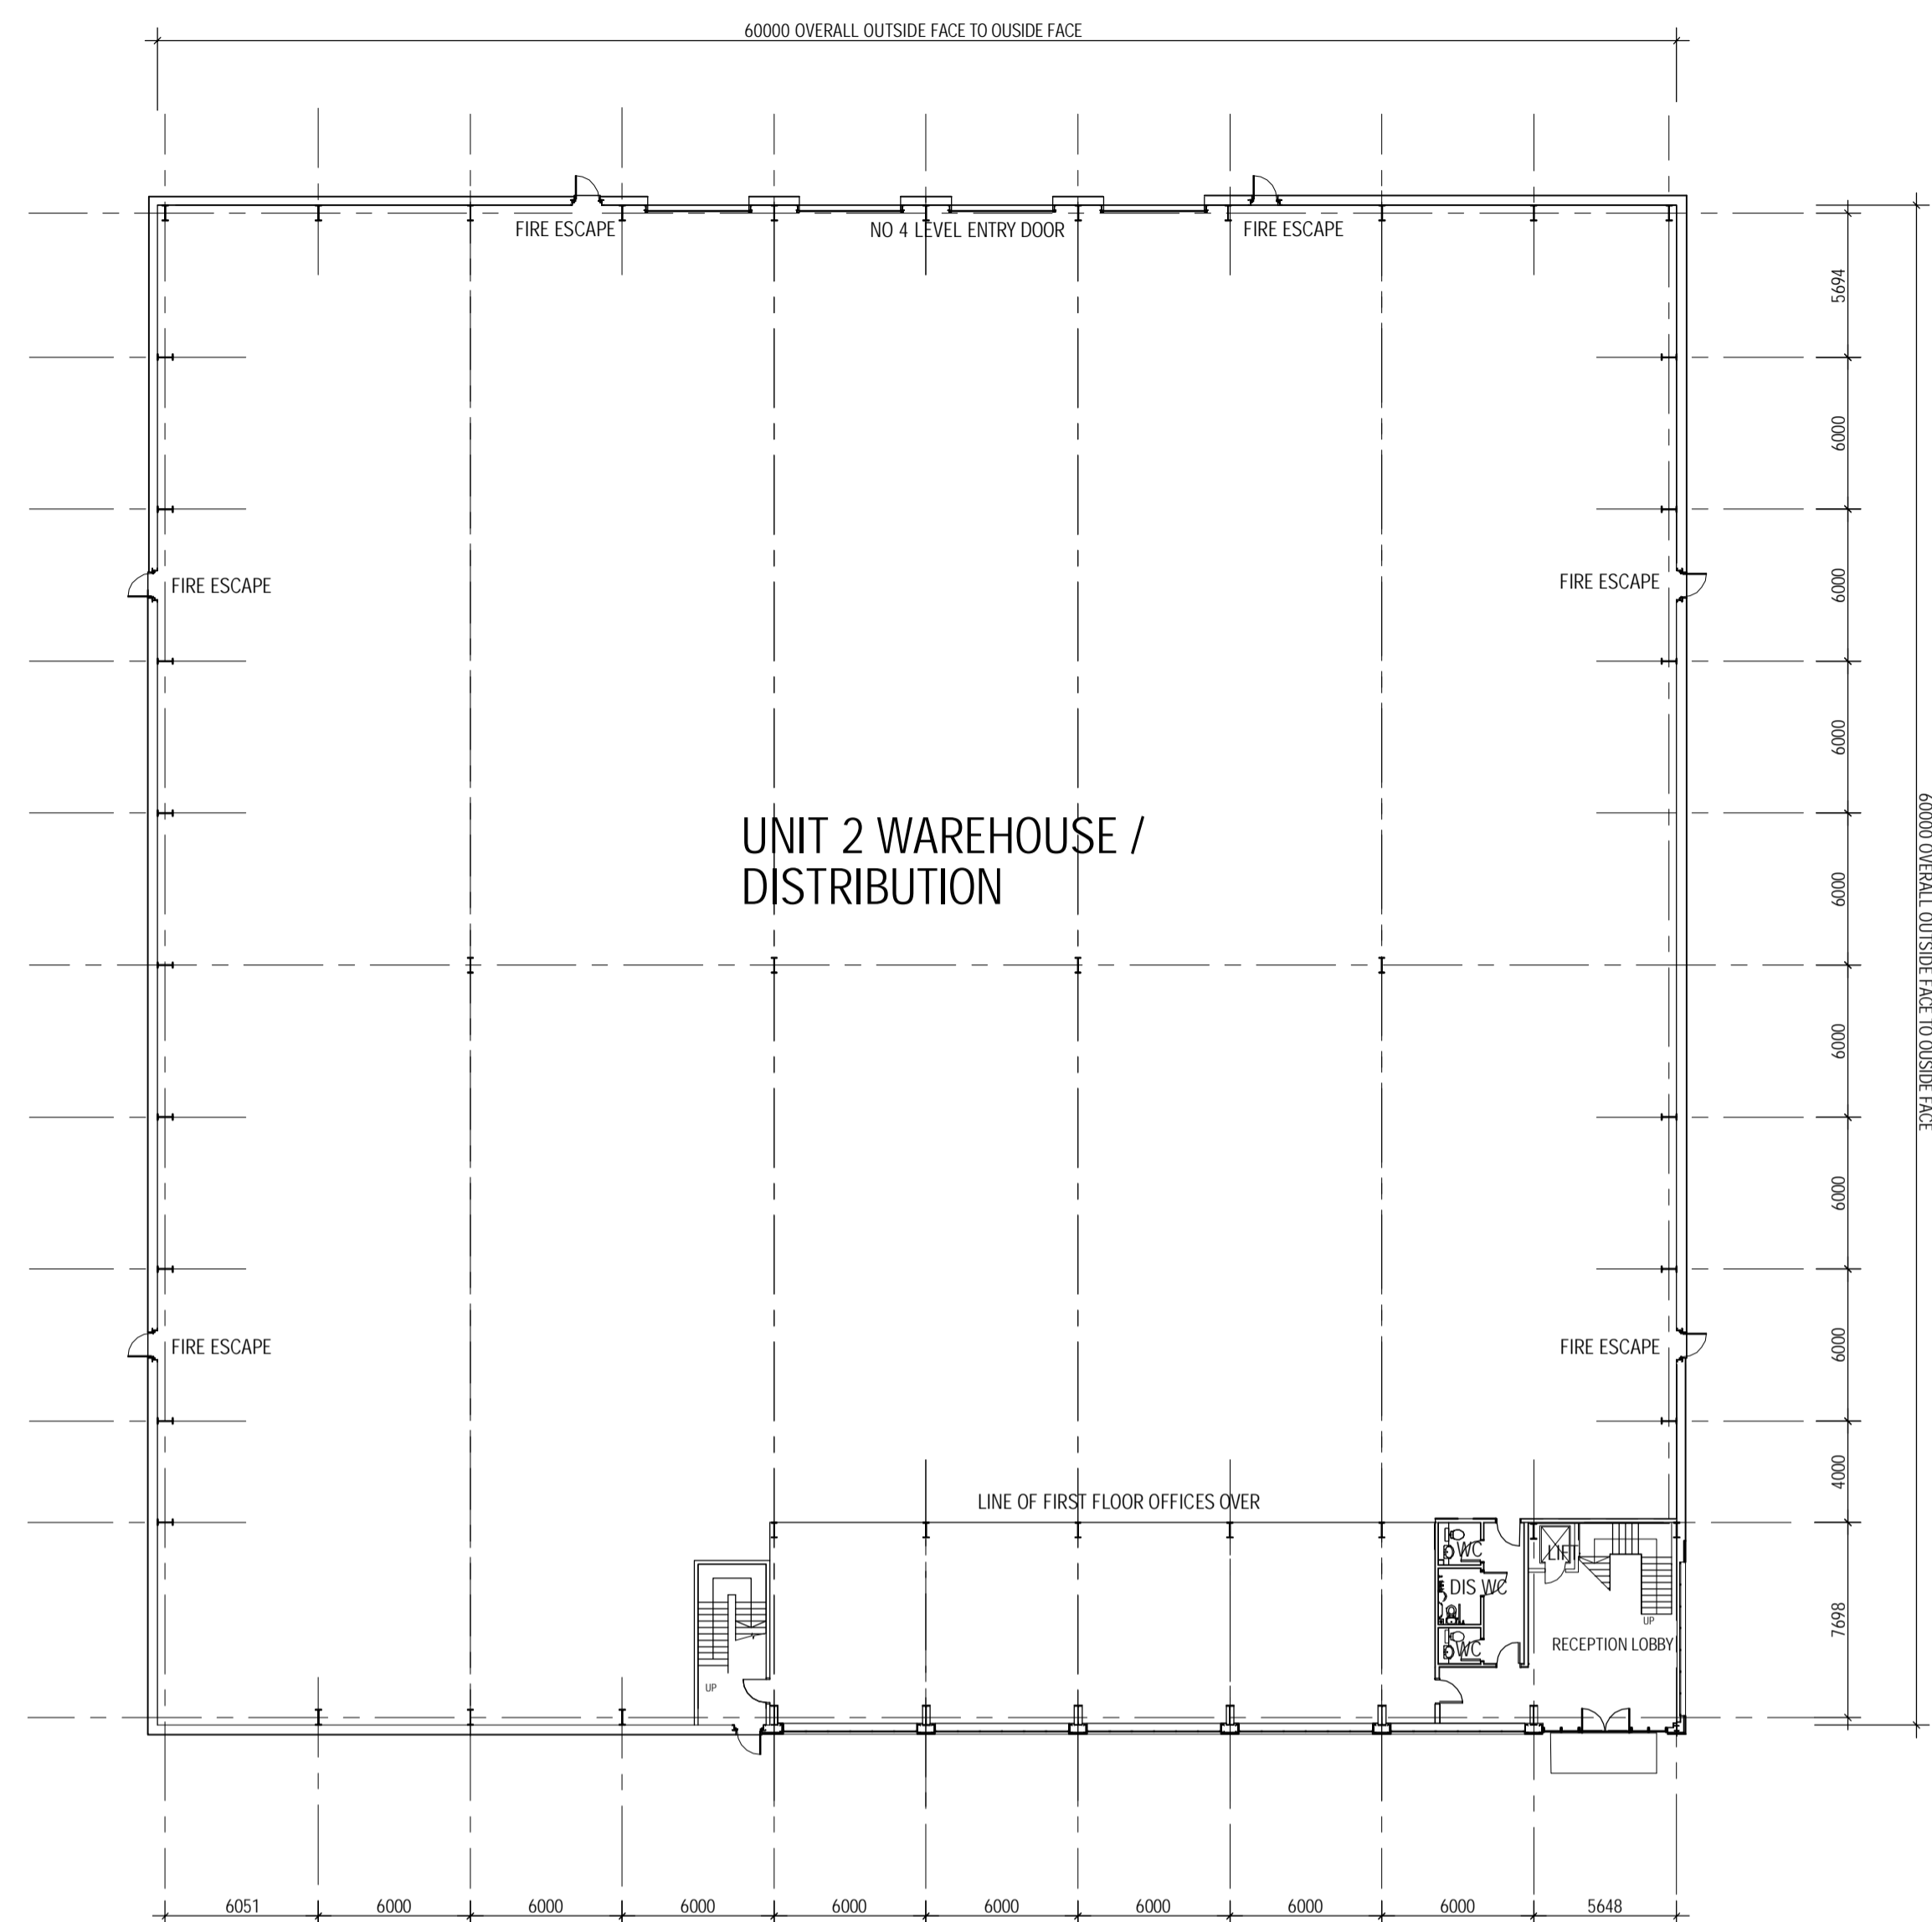

Ground Floor Offices

| no. | date | revision | by |
|------------|------|-----------------------|-------|
| A 16-01-07 | | Modify reception area | CdeM. |



ALAN JOHNSON ASSOCIATES

1170 Elliott Court Herald Avenue
 Coventry Business Park Coventry CV5 6UB
 Tel: 024 7625 3200 Fax: 024 7625 3210
 e-mail: aja@aja-architects.com

project

Plots 15 & 16
 Broadgate

client

Teesland IDG

drawing


Unit 2 plans
 Ground Floor / First Floor

scale 1:250 drawn K J H

checked date 02 11 06

no

3950 - 015 A

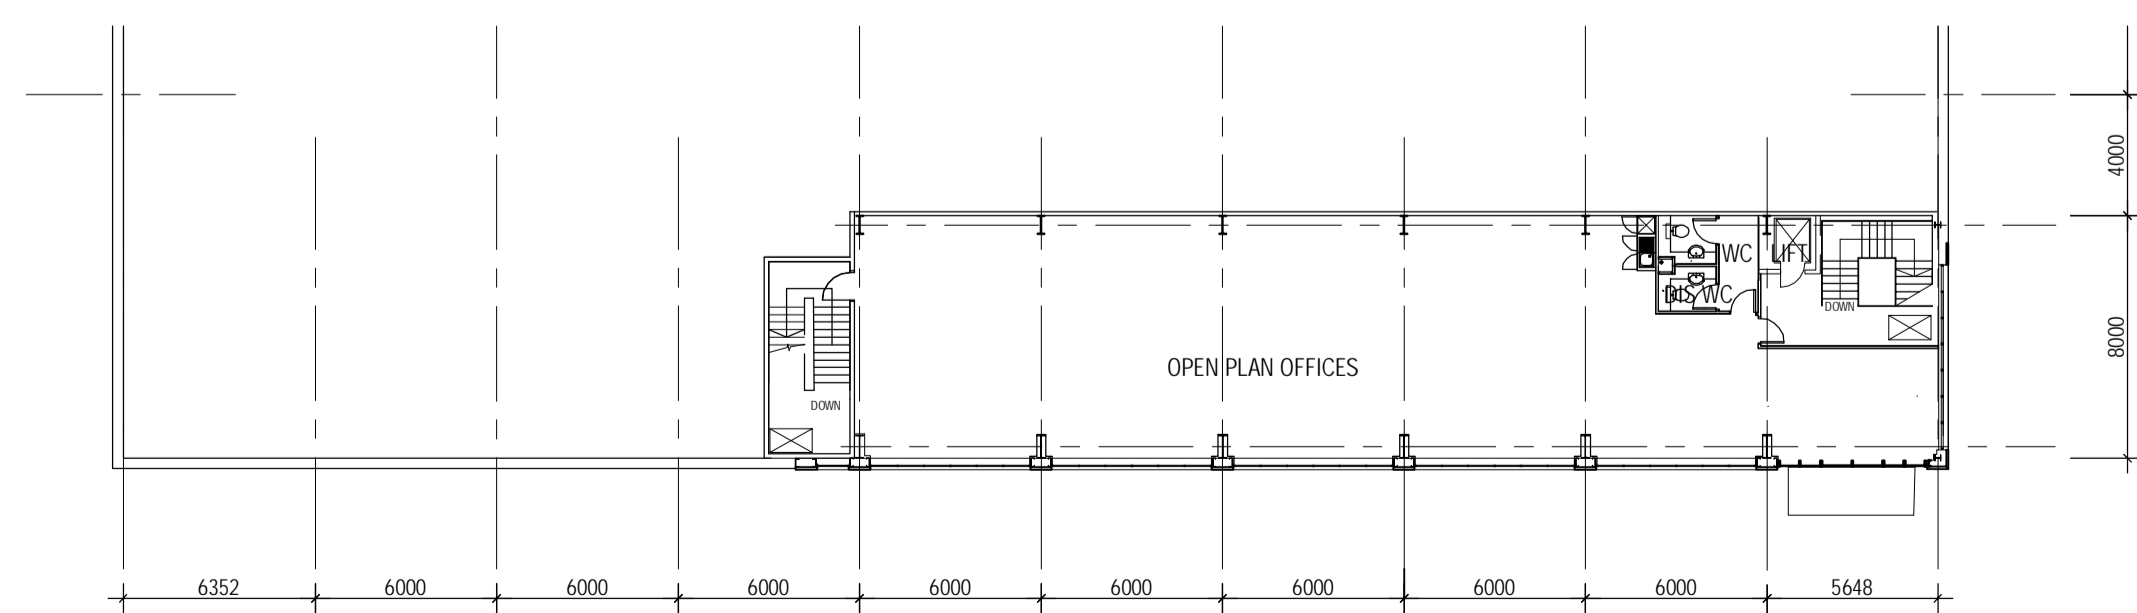

FIRST FLOOR OFFICES